


NATIONAL

SITE PLAN

ATLAS-COPCO CT-14

80'

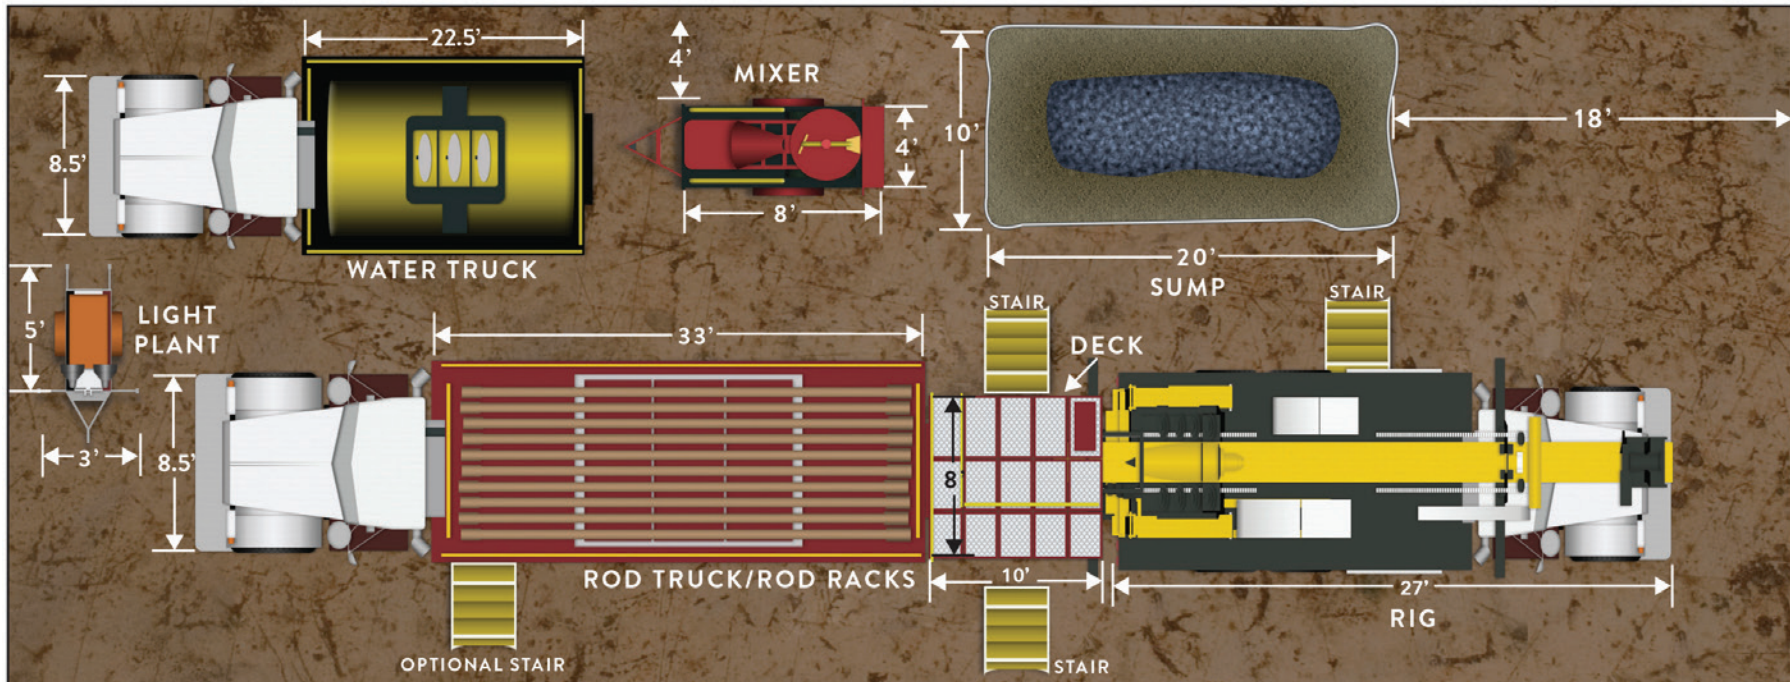

30'

IDEAL SITE PLAN, NOT TO SCALE

