


NATIONAL

SITE PLAN

ATLAS-COPCO CT-20C/EDM 45 CRAWLER MOUNTED

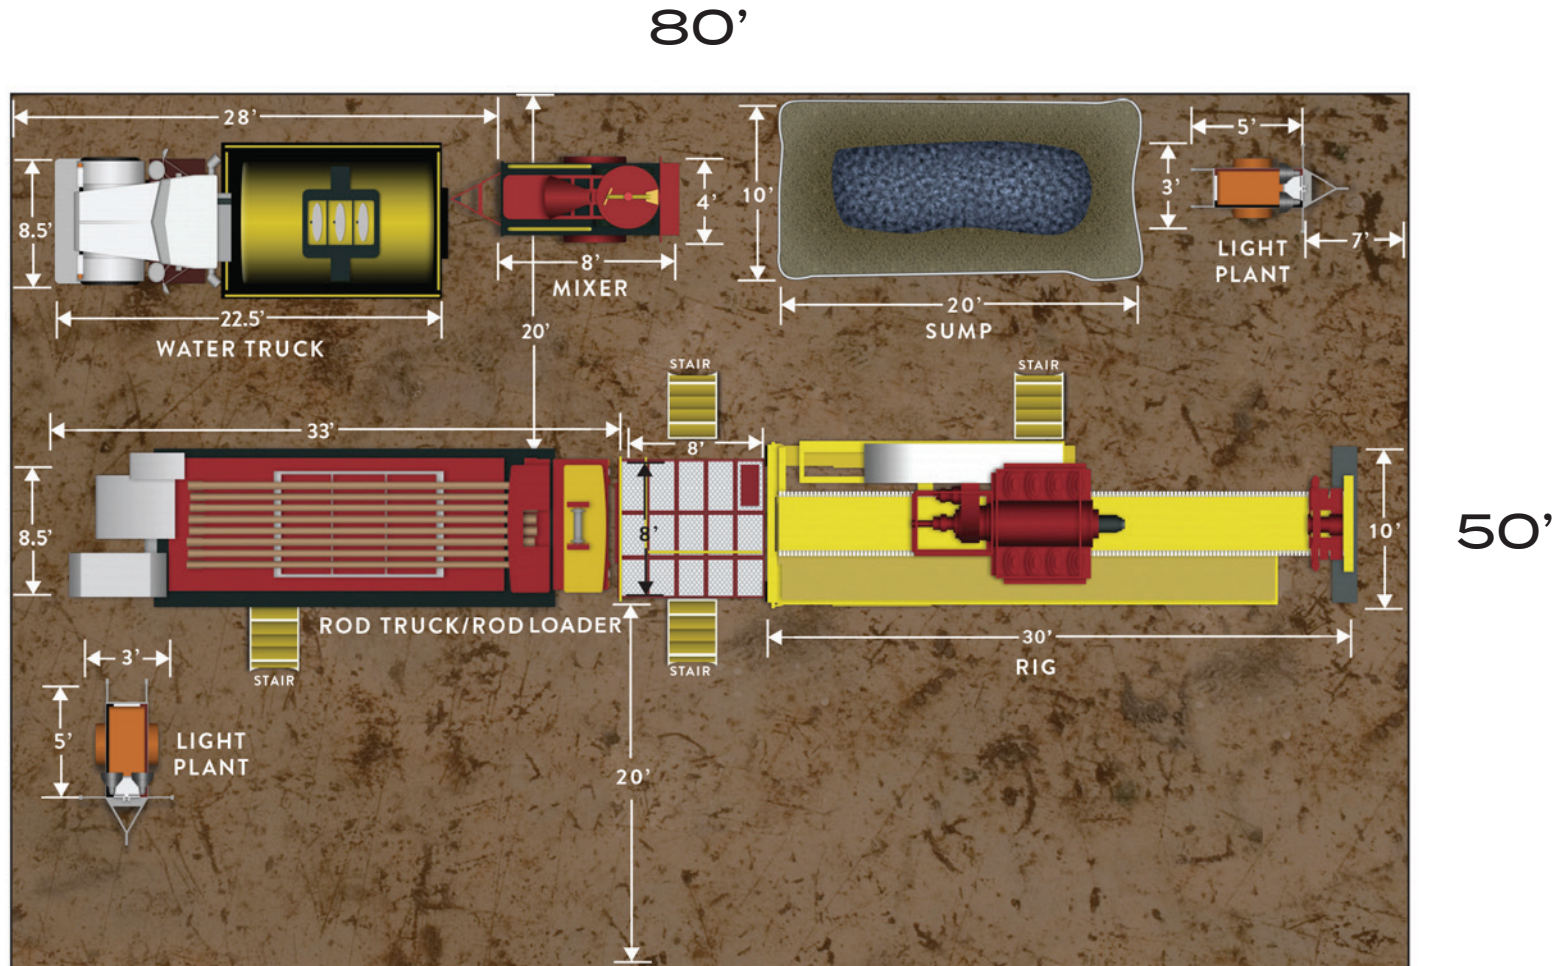

IDEAL SITE PLAN, NOT TO SCALE

