


NATIONAL

SITE PLAN

LONGYEAR LF-230

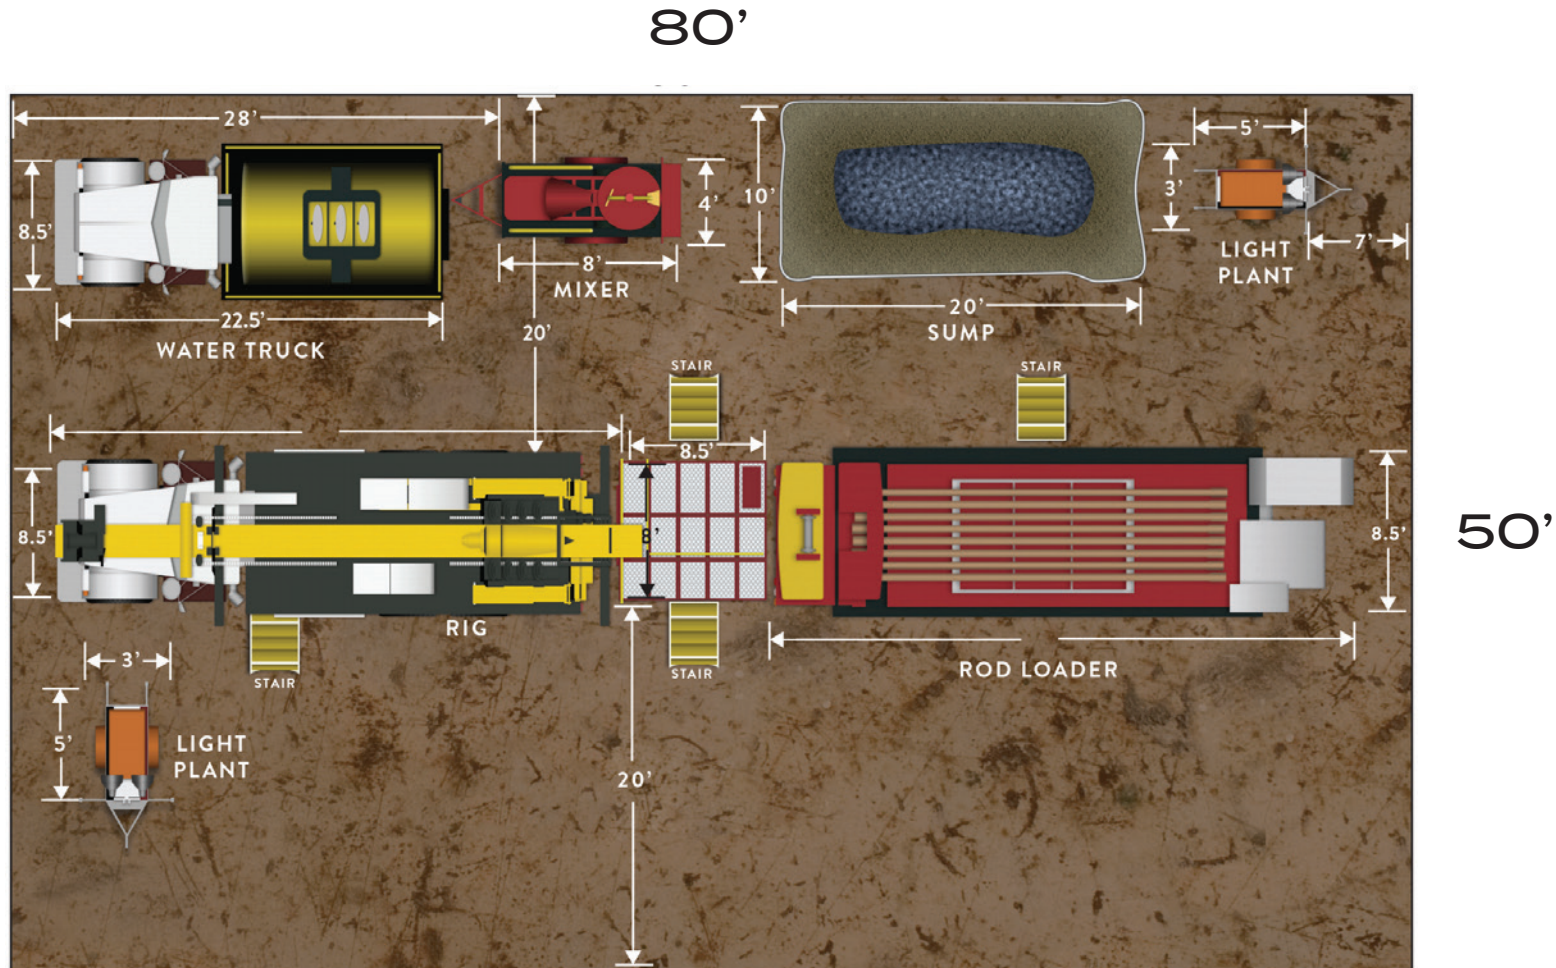

IDEAL SITE PLAN, NOT TO SCALE



NATIONALEWP.COM